


VARIANTE 1
"AUSSENTREPPEN"


VARIANTE 2 "FLUCHTBALKONE"

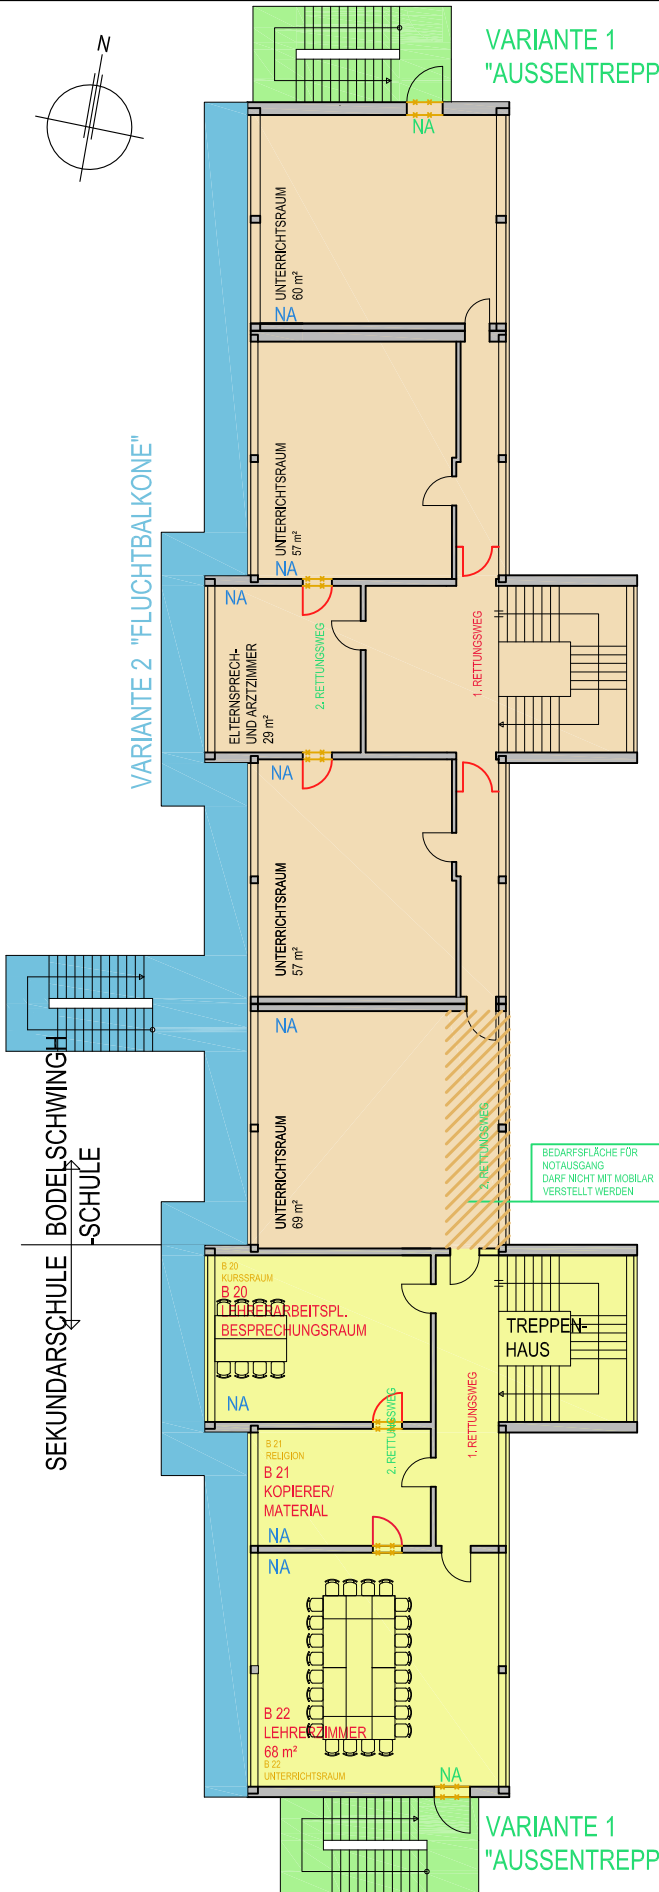

1. OBERGESCHOSS

VARIANTE 1
"AUSSENTREPPEN"

VARIANTE 2 "FLUCHTBALKONE"

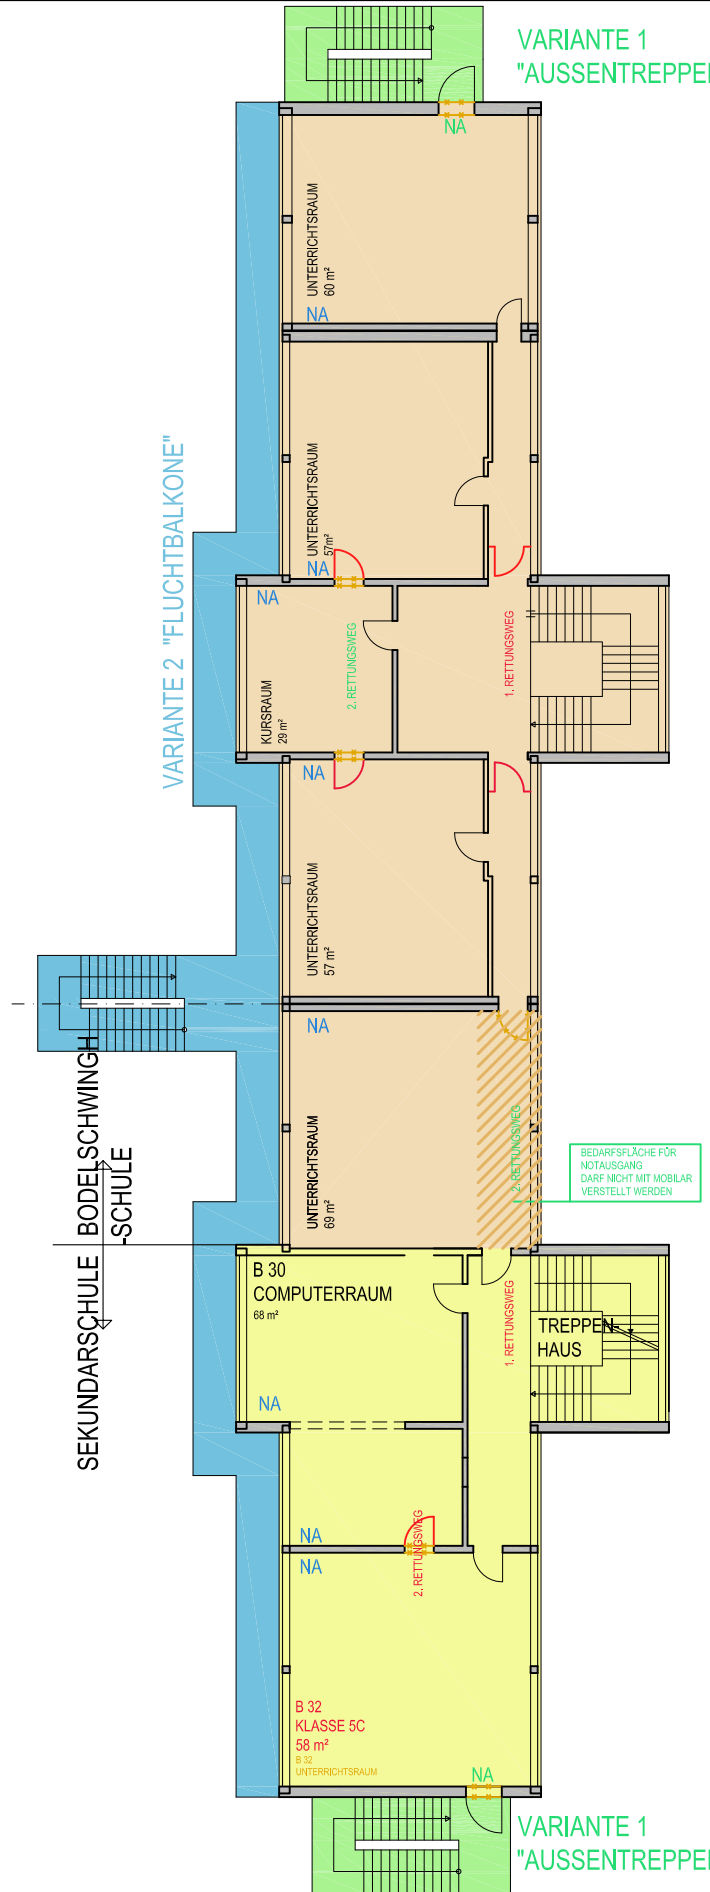

2. OBERGESCHOSS