
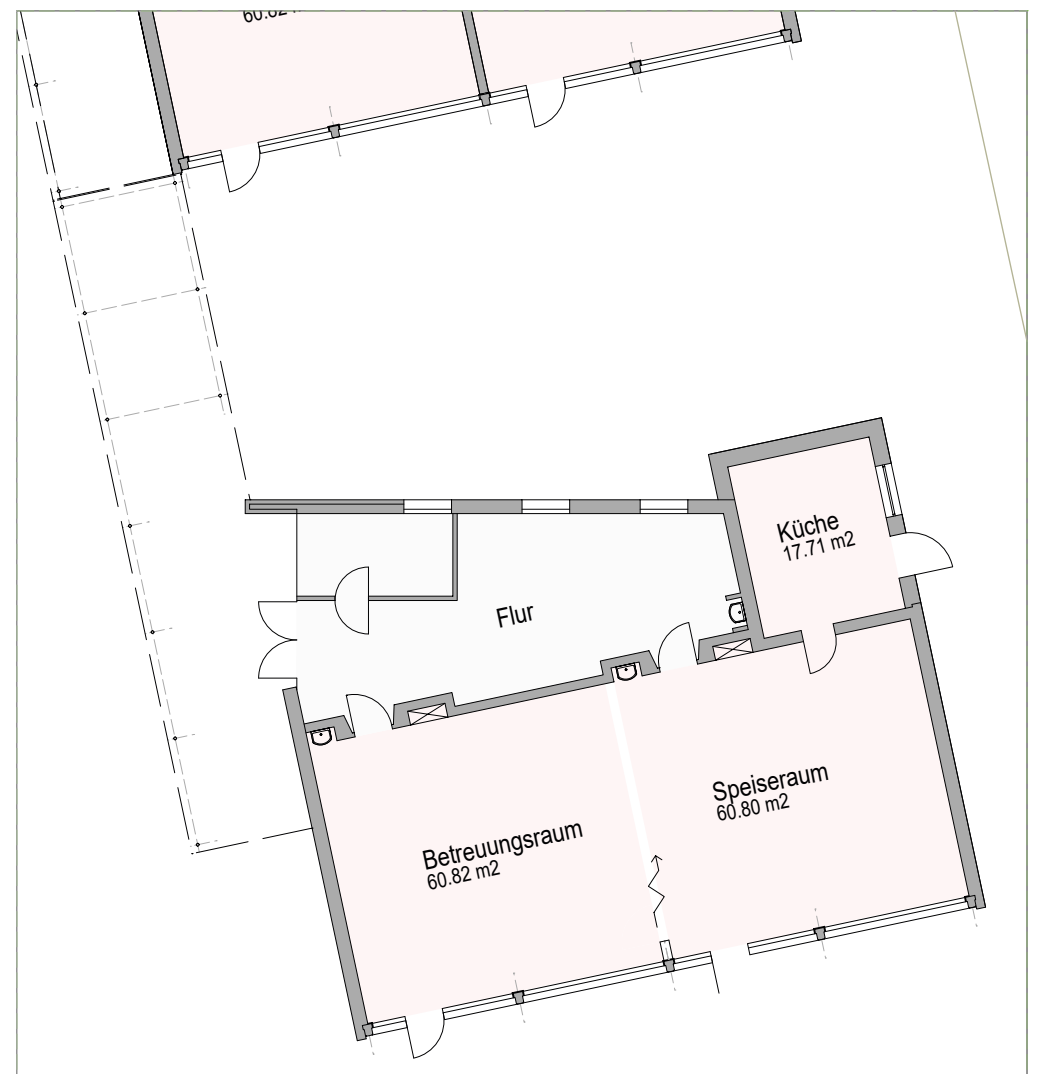
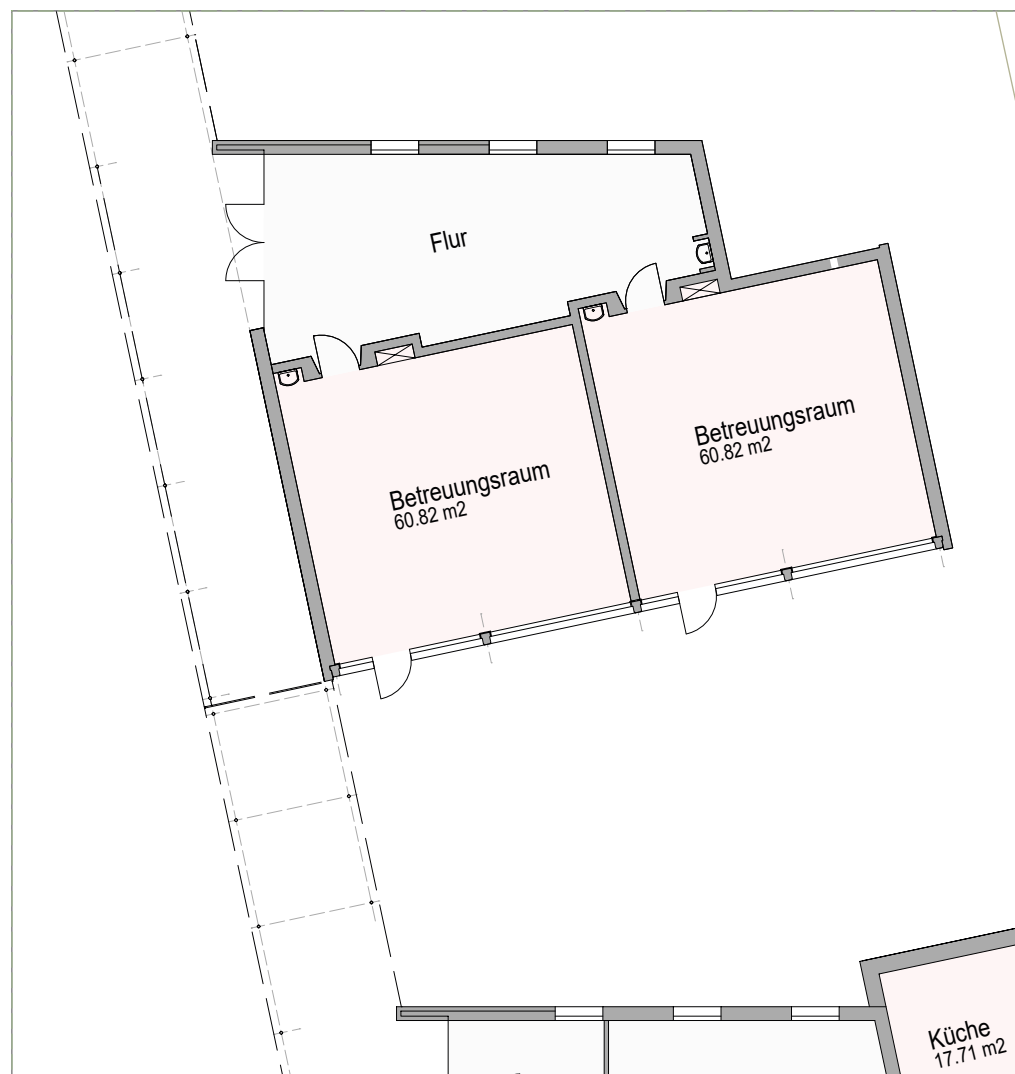


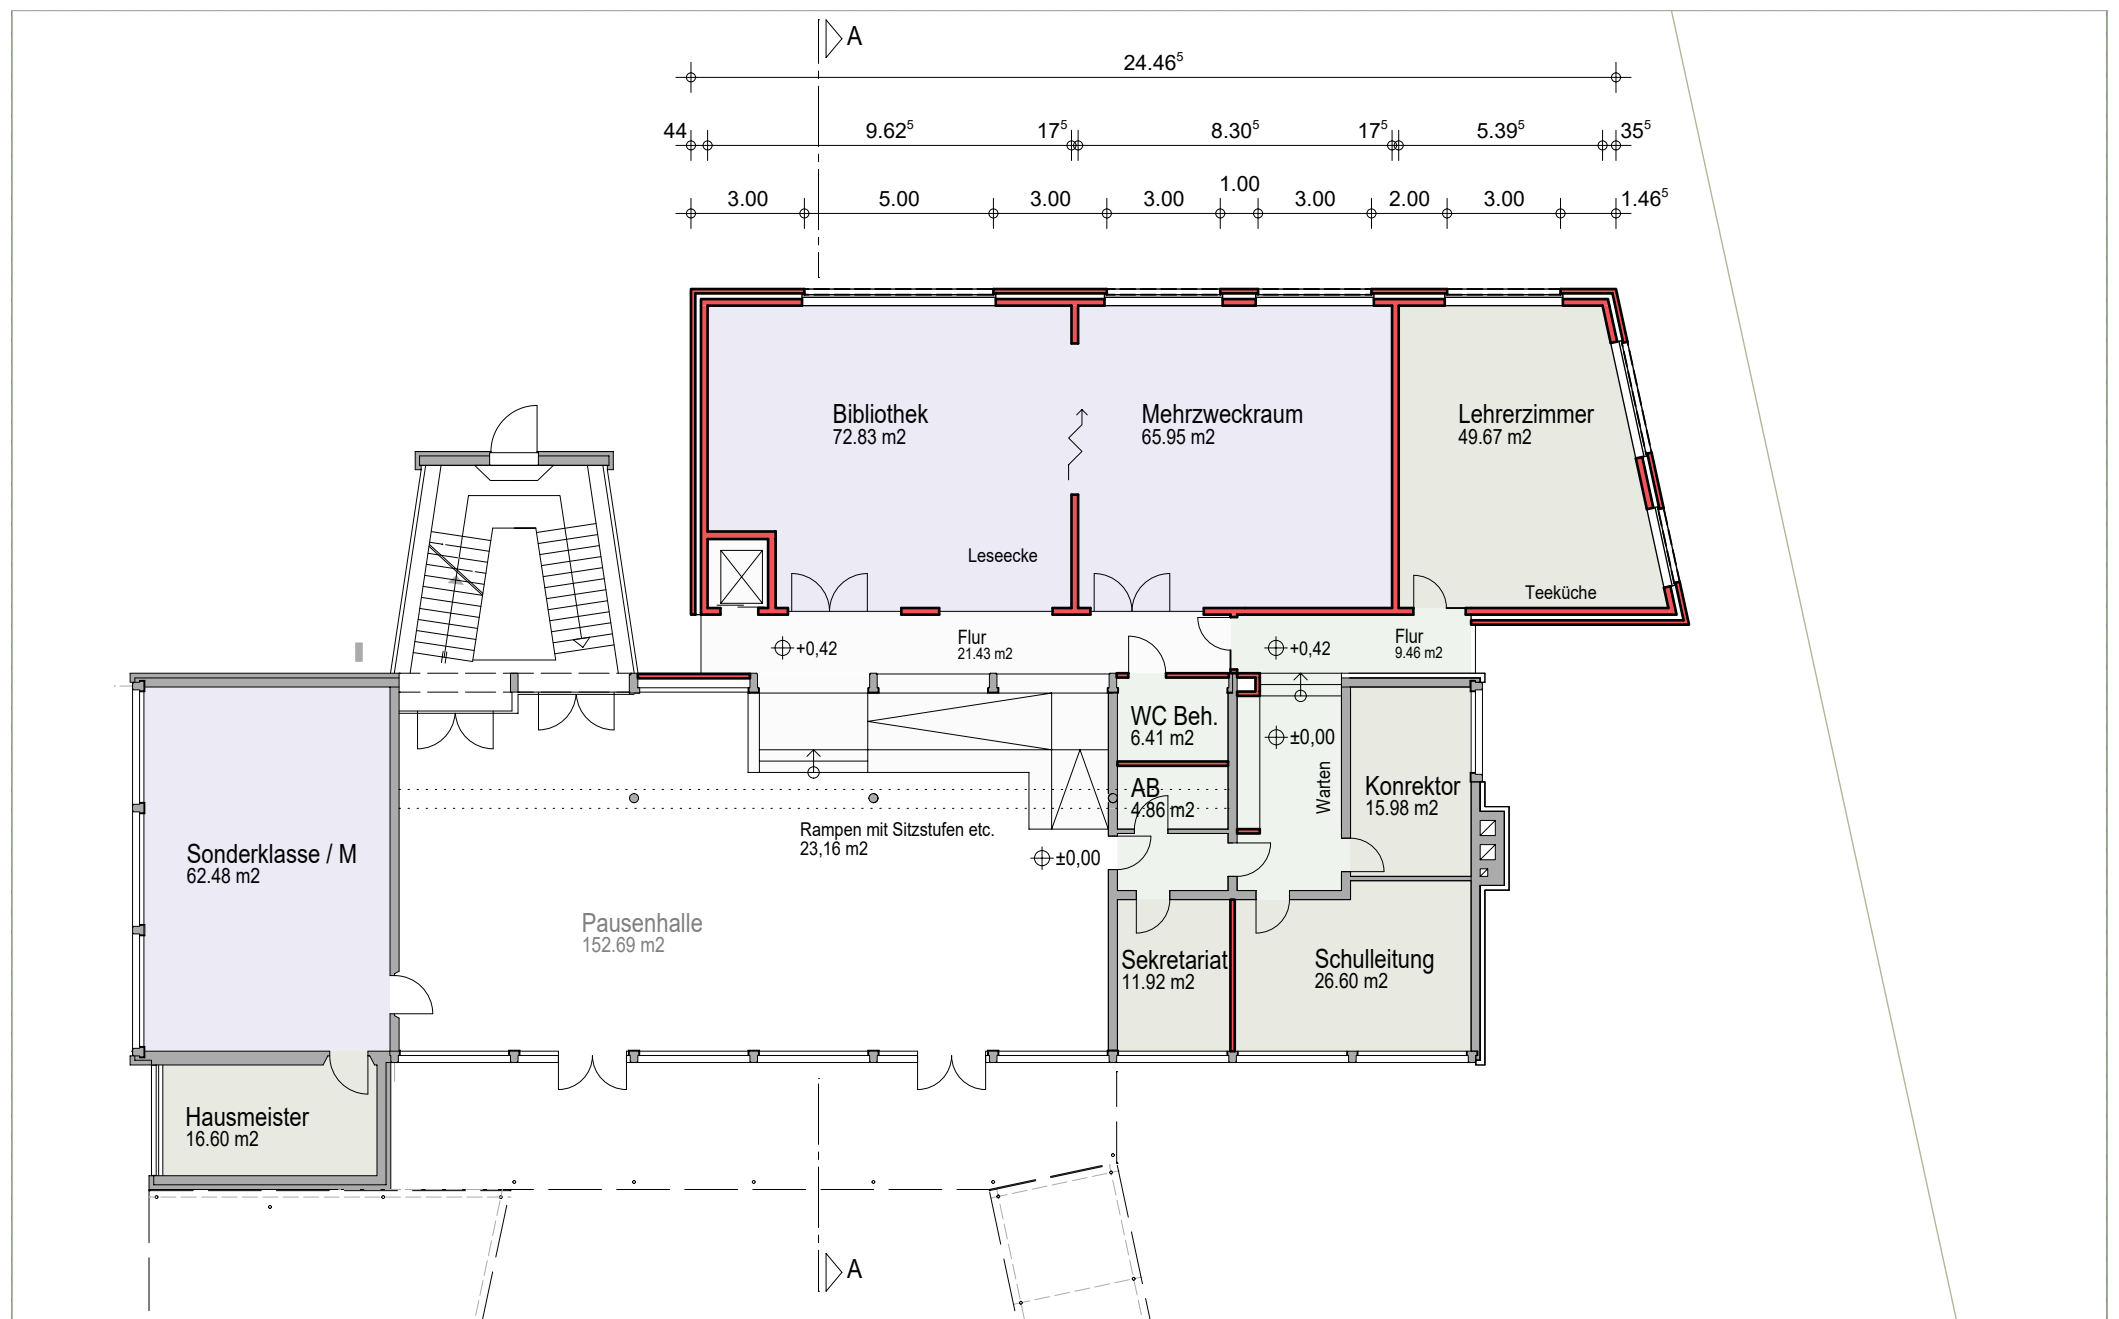

GRUNDRISS ERDGESCHOSS M.1:200

15.01.2018