


Neubau Vereinsheim Am Waldparkstadion


Ansichtspläne

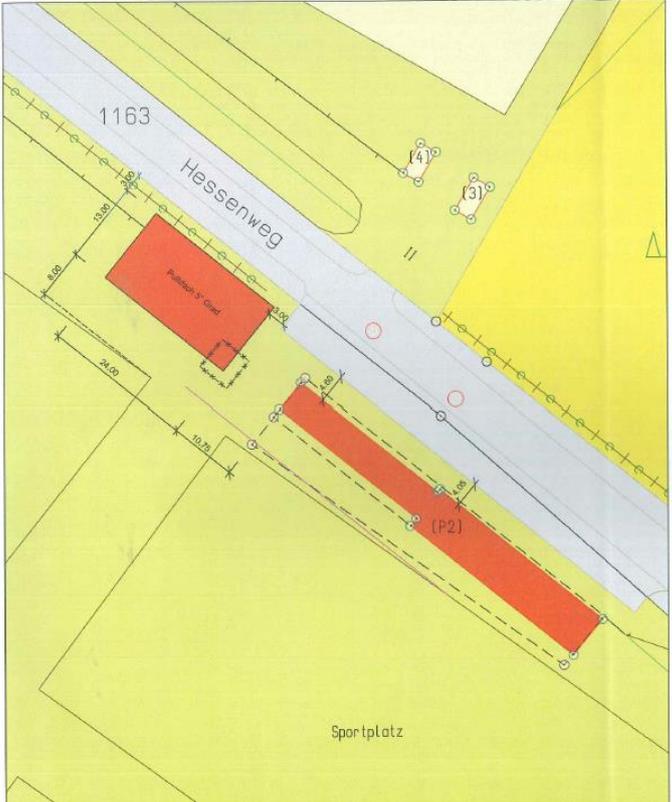



Rheine (Westf.)	
Am Bauhof 2-16, 48431 Rheine (Westf.) / Tel. (05971) 9548-716	
TBR Technische Betriebe Rheine A&R Erweiterung • Erweiterung • Gut • Stellen	Gemarkung: Rheine links der Ems
	Flur: 23
	Flurstück: 501
	Bearbeiter: Tweslen
	Datum: 09.07.2019
	Maßstab: 1 : 500


Ausschnitt aus der kommunalen Stadtkarte. Verneinungen dürfen nur für den eigenen Bedarf erstellt und nicht an Dritte abgegeben werden. In der Darstellung können Veränderungen berücksichtigt sein, die noch nicht in das Grundbuch übernommen sind. Der Gebäudenachweis kann vom örtlichen Bestand abweichen.

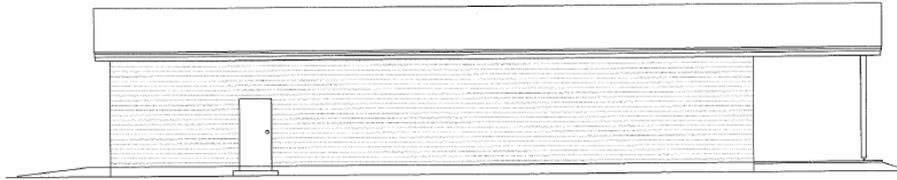

Ansicht Nord-Ost

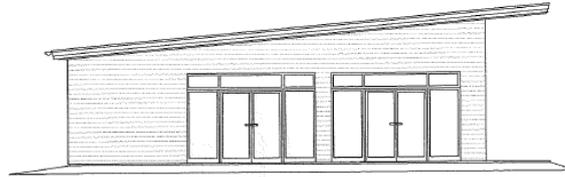

Ansicht Nord-West

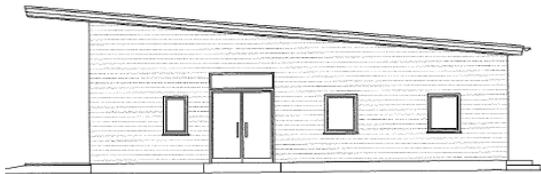

Ansicht Süd-Ost


BALDORRHABEN:
Errichtung eines Vereinsheimes
48432 Rheine Hessenweg - Waldparkstadion

BALKHERR:

ENTWURFSVERFASSTER:
Dipl. Ing. Architekt Manfred Mücke
Dorfesch 11, 48432 Rheine-Elle

Ansicht Nord-Ost, Süd-Ost + Nord-West

BLATT-NR.: 4
MASSSTAB: 1 : 100
DATUM: 23.01.2020
GEÄNDERT:
GEÄNDERT:

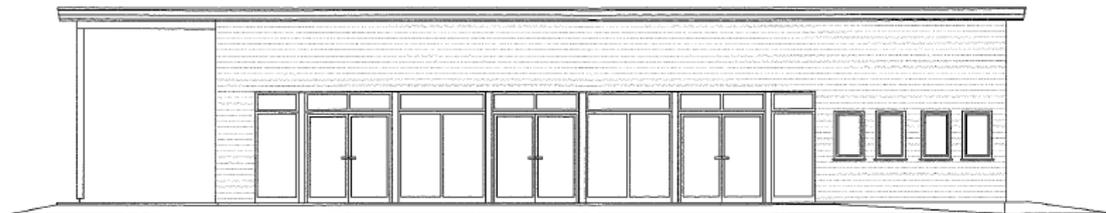

Ansicht Süd-West

