


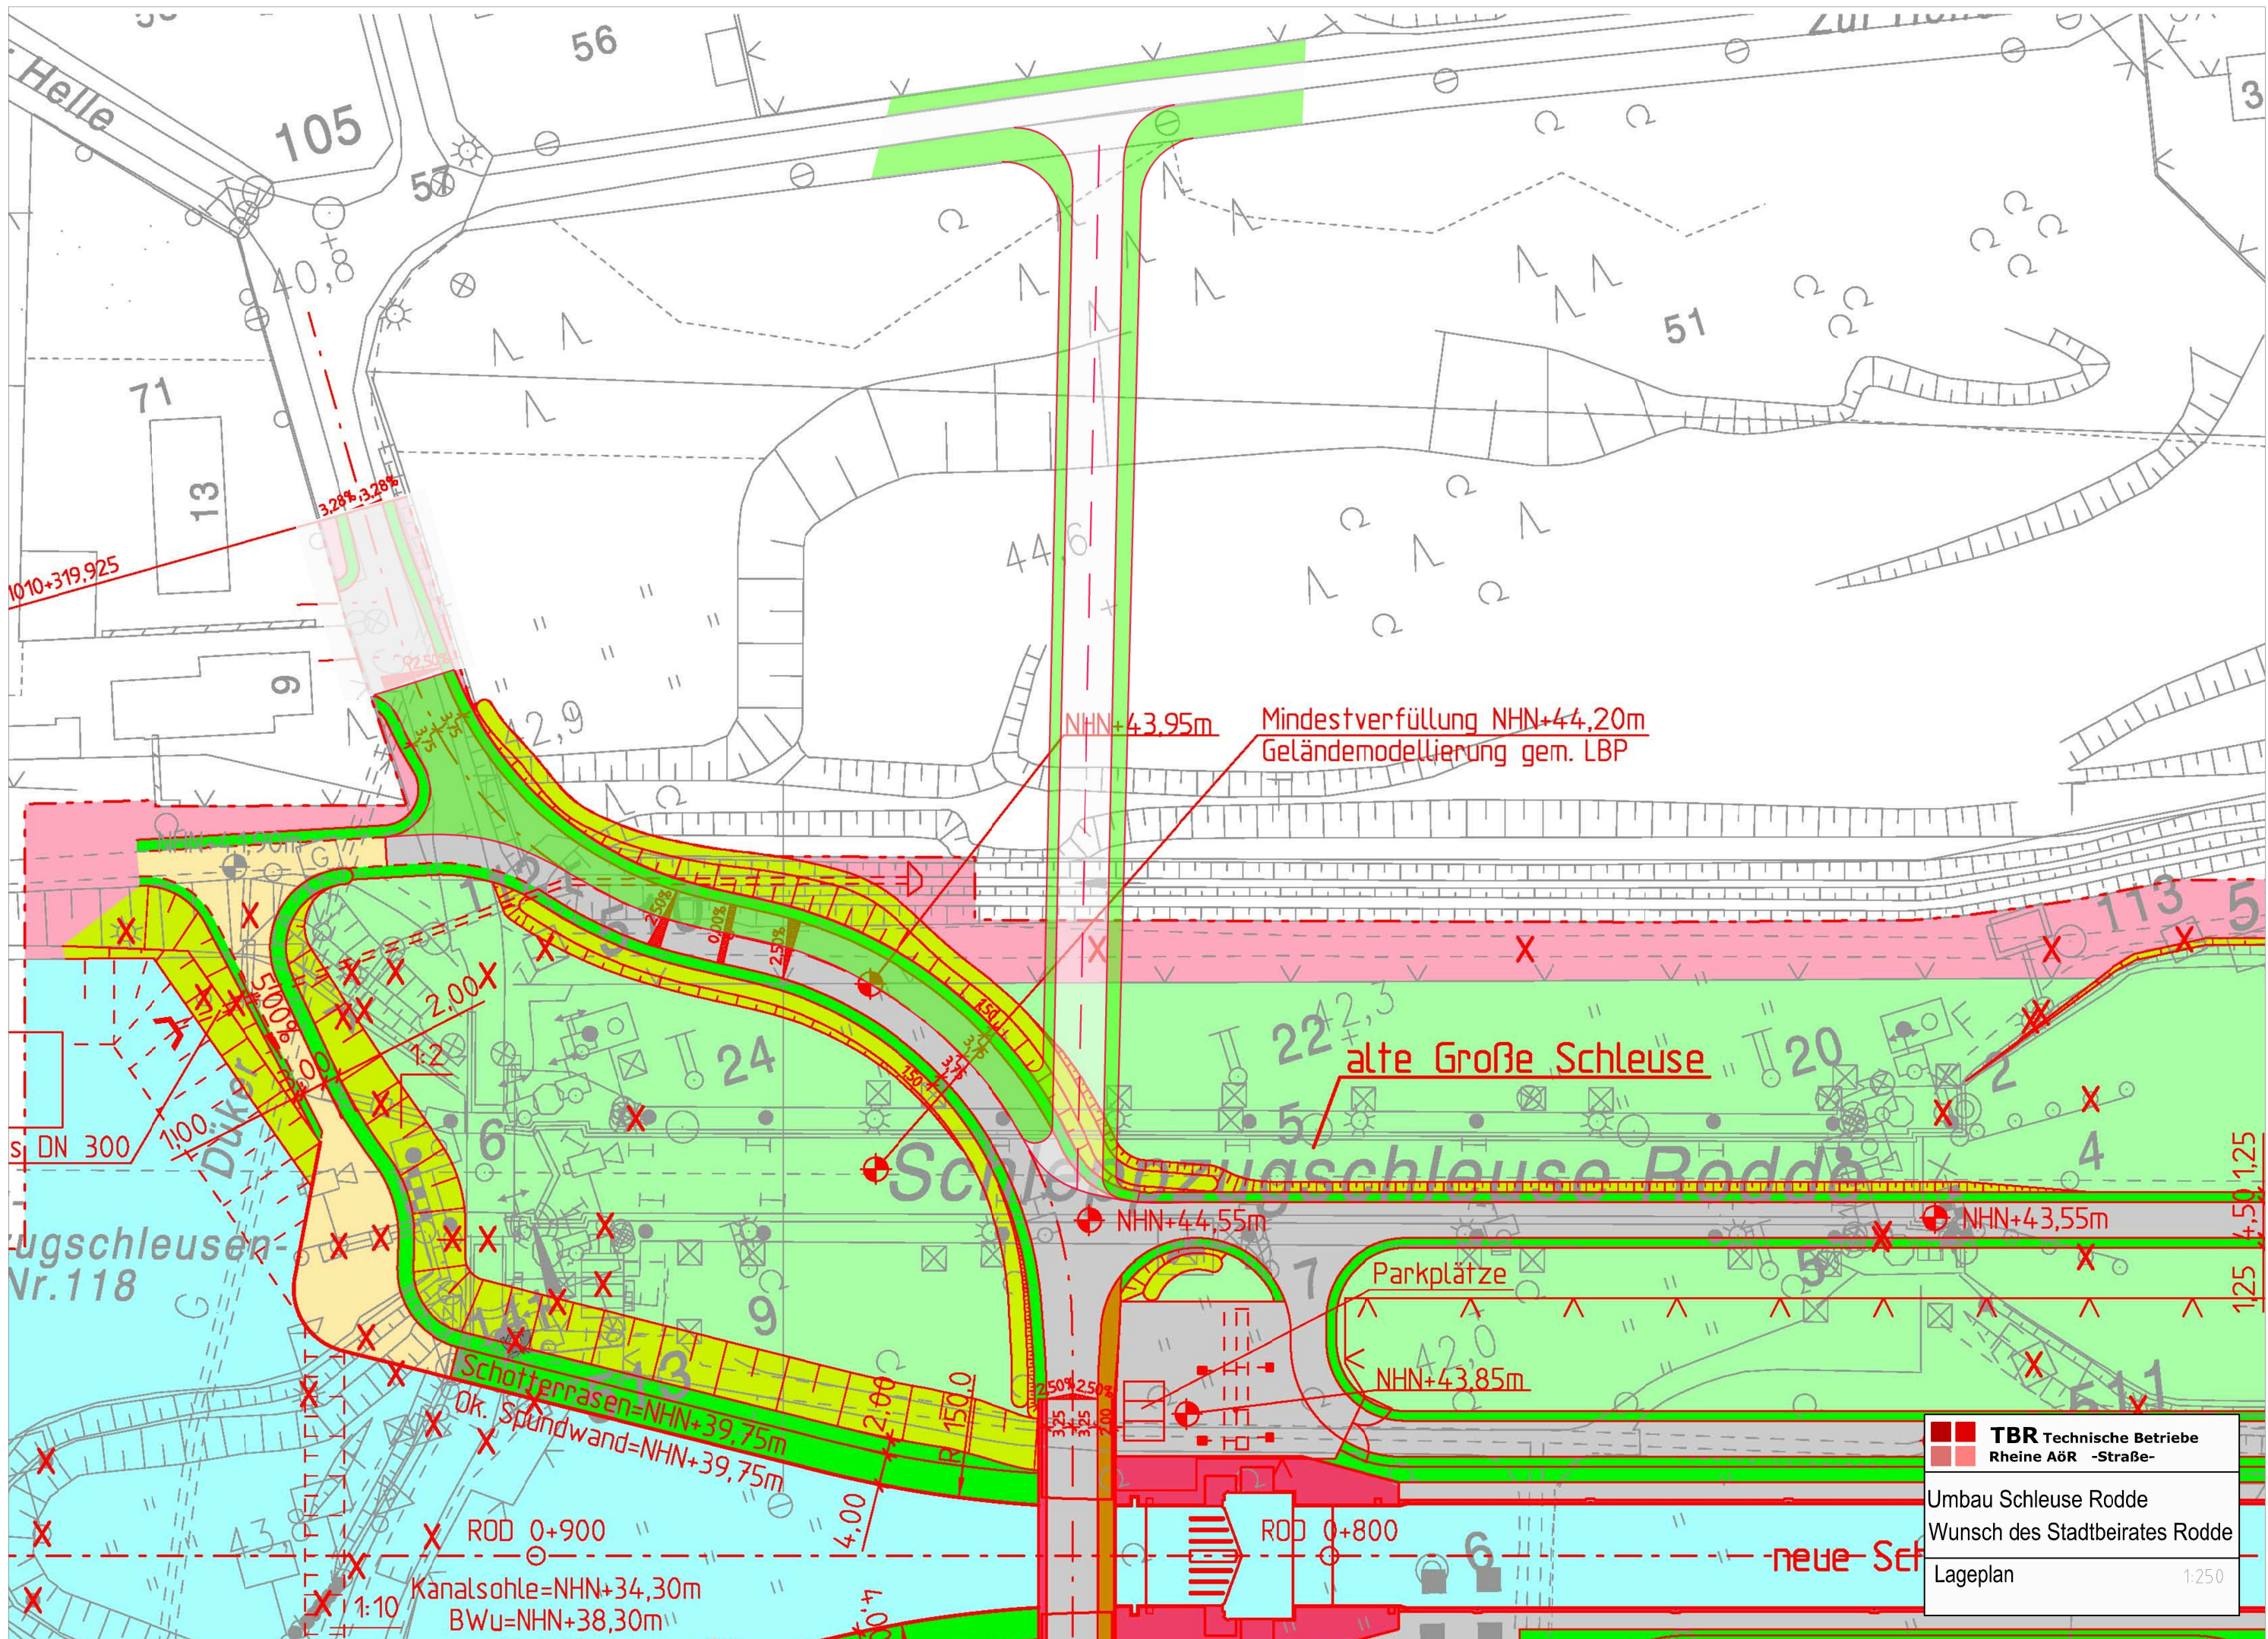

Helle

105

56

51

71

13

44

1010+319.925

3.28% 3.28%

9

2,9

NHN+43.95m

Mindestverfüllung NHN+44.20m
Geländemodellierung gem. LBP

NHN+41.90m

500%

2.00%

24

22

20

113

5

s DN 300

ugschleusen-
Nr.118

alte Große Schleuse
Schleuse Rodde

NHN+44.55m

NHN+43.55m

Parkplätze

NHN+43.85m

Schotterrasen=NHN+39.75m

ok. Spundwand=NHN+39.75m

ROD 0+900

Kanalsohle=NHN+34.30m
BWu=NHN+38.30m

ROD 0+800

neue Schleuse

	TBR Technische Betriebe
	Rheine AöR -Straße-
Umbau Schleuse Rodde Wunsch des Stadtbeirates Rodde	
Lageplan 1:250	