


Flur 181

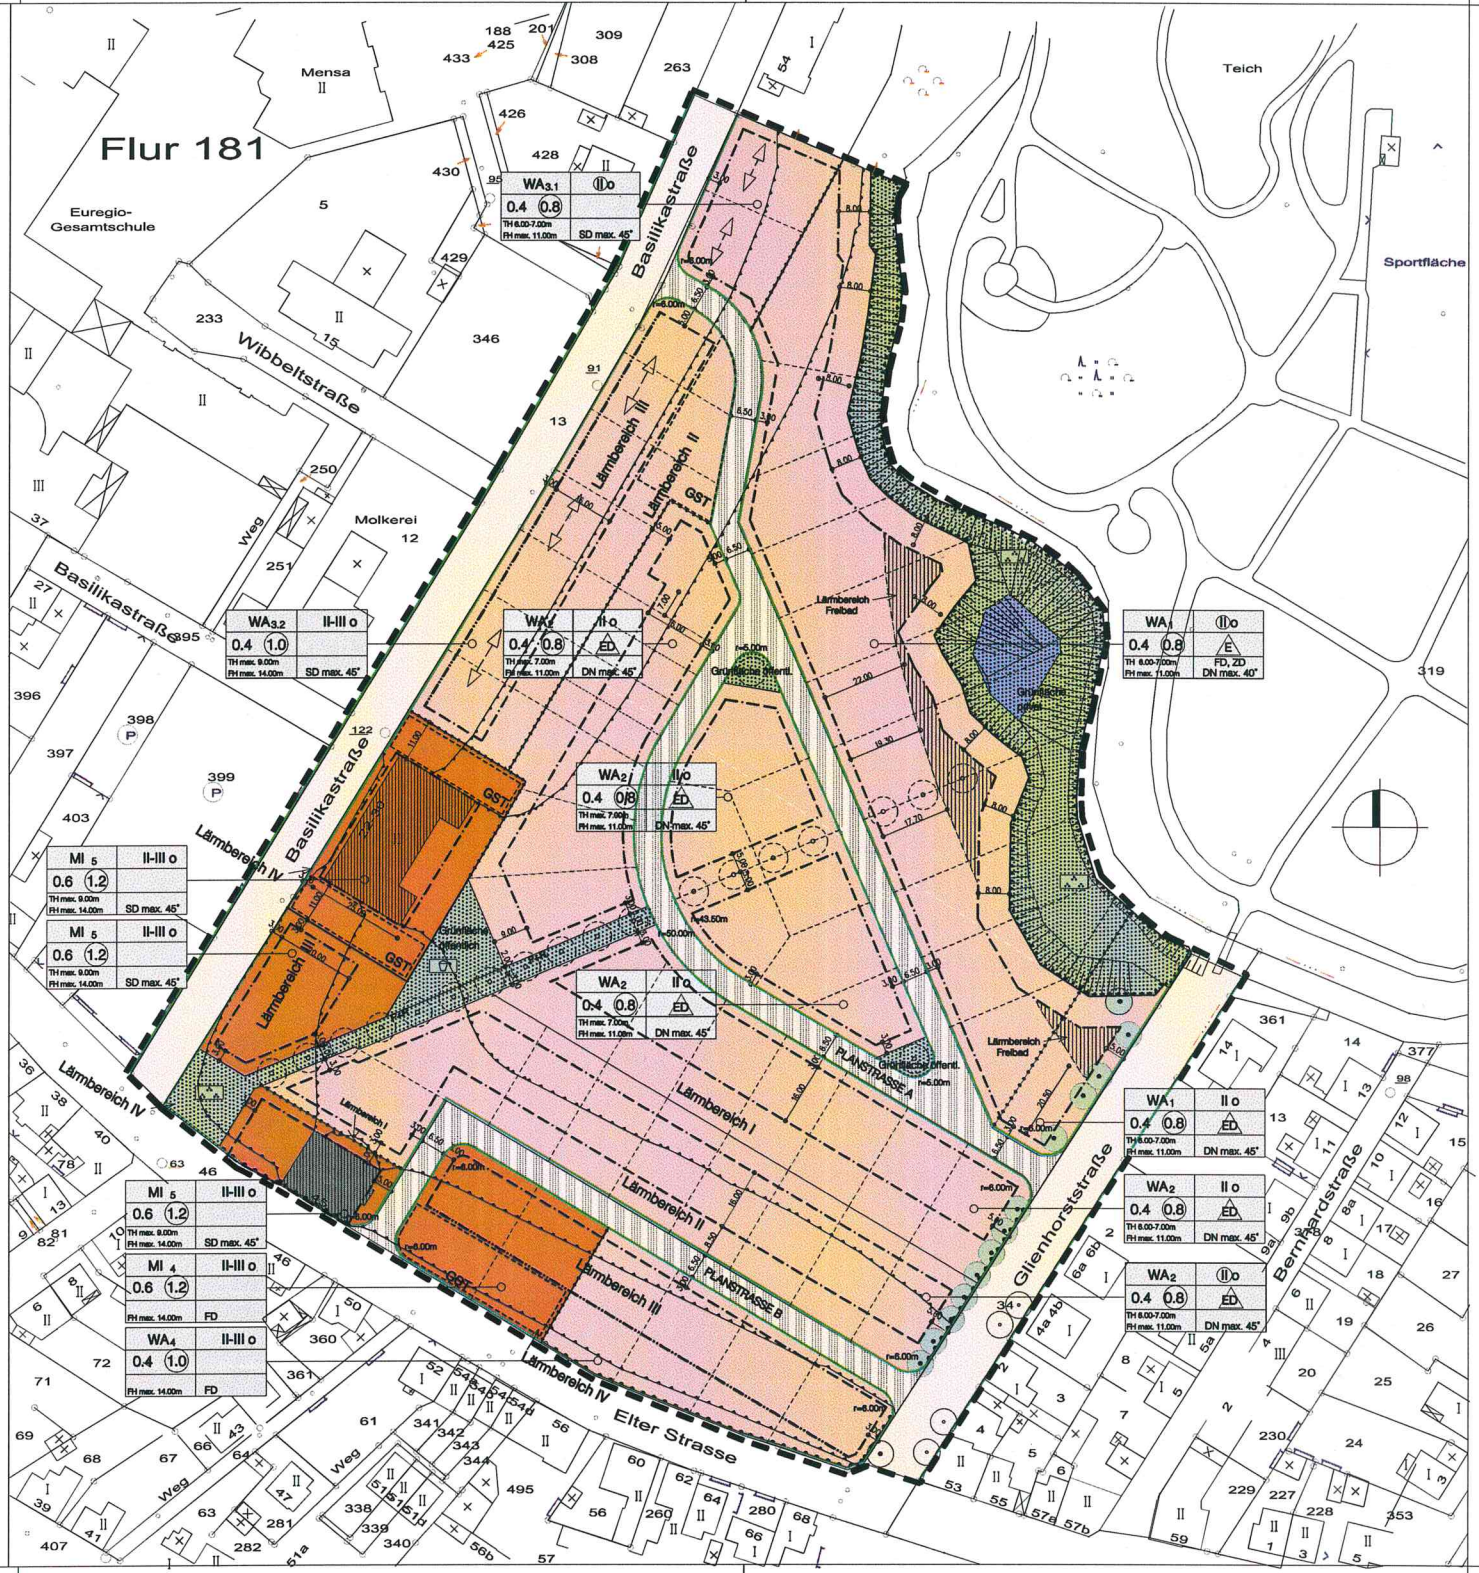

WA ₂	II-III o
0.4	1.0
TH max. 9.00m	SD max. 45°
FH max. 14.00m	

WA ₁	II o
0.4	0.8
TH max. 7.00m	DN max. 45°
FH max. 11.00m	

WA ₁	II o
0.4	0.8
TH max. 7.00m	DN max. 45°
FH max. 11.00m	

MI 5	II-III o
0.8	1.2
TH max. 9.00m	SD max. 45°
FH max. 14.00m	

MI 5	II-III o
0.6	1.2
TH max. 9.00m	SD max. 45°
FH max. 14.00m	

WA ₂	II o
0.4	0.8
TH max. 7.00m	DN max. 45°
FH max. 11.00m	

WA ₂	II o
0.4	0.8
TH max. 7.00m	DN max. 45°
FH max. 11.00m	

MI 5	II-III o
0.8	1.2
TH max. 9.00m	SD max. 45°
FH max. 14.00m	

MI 4	II-III o
0.6	1.2
TH max. 9.00m	SD max. 45°
FH max. 14.00m	

WA ₄	II-III o
0.4	1.0
TH max. 14.00m	FD
FH max. 14.00m	

WA ₁	II o
0.4	0.8
TH max. 7.00m	DN max. 45°
FH max. 11.00m	

WA ₂	II o
0.4	0.8
TH max. 7.00m	DN max. 45°
FH max. 11.00m	

WA ₂	II o
0.4	0.8
TH max. 7.00m	DN max. 45°
FH max. 11.00m	